


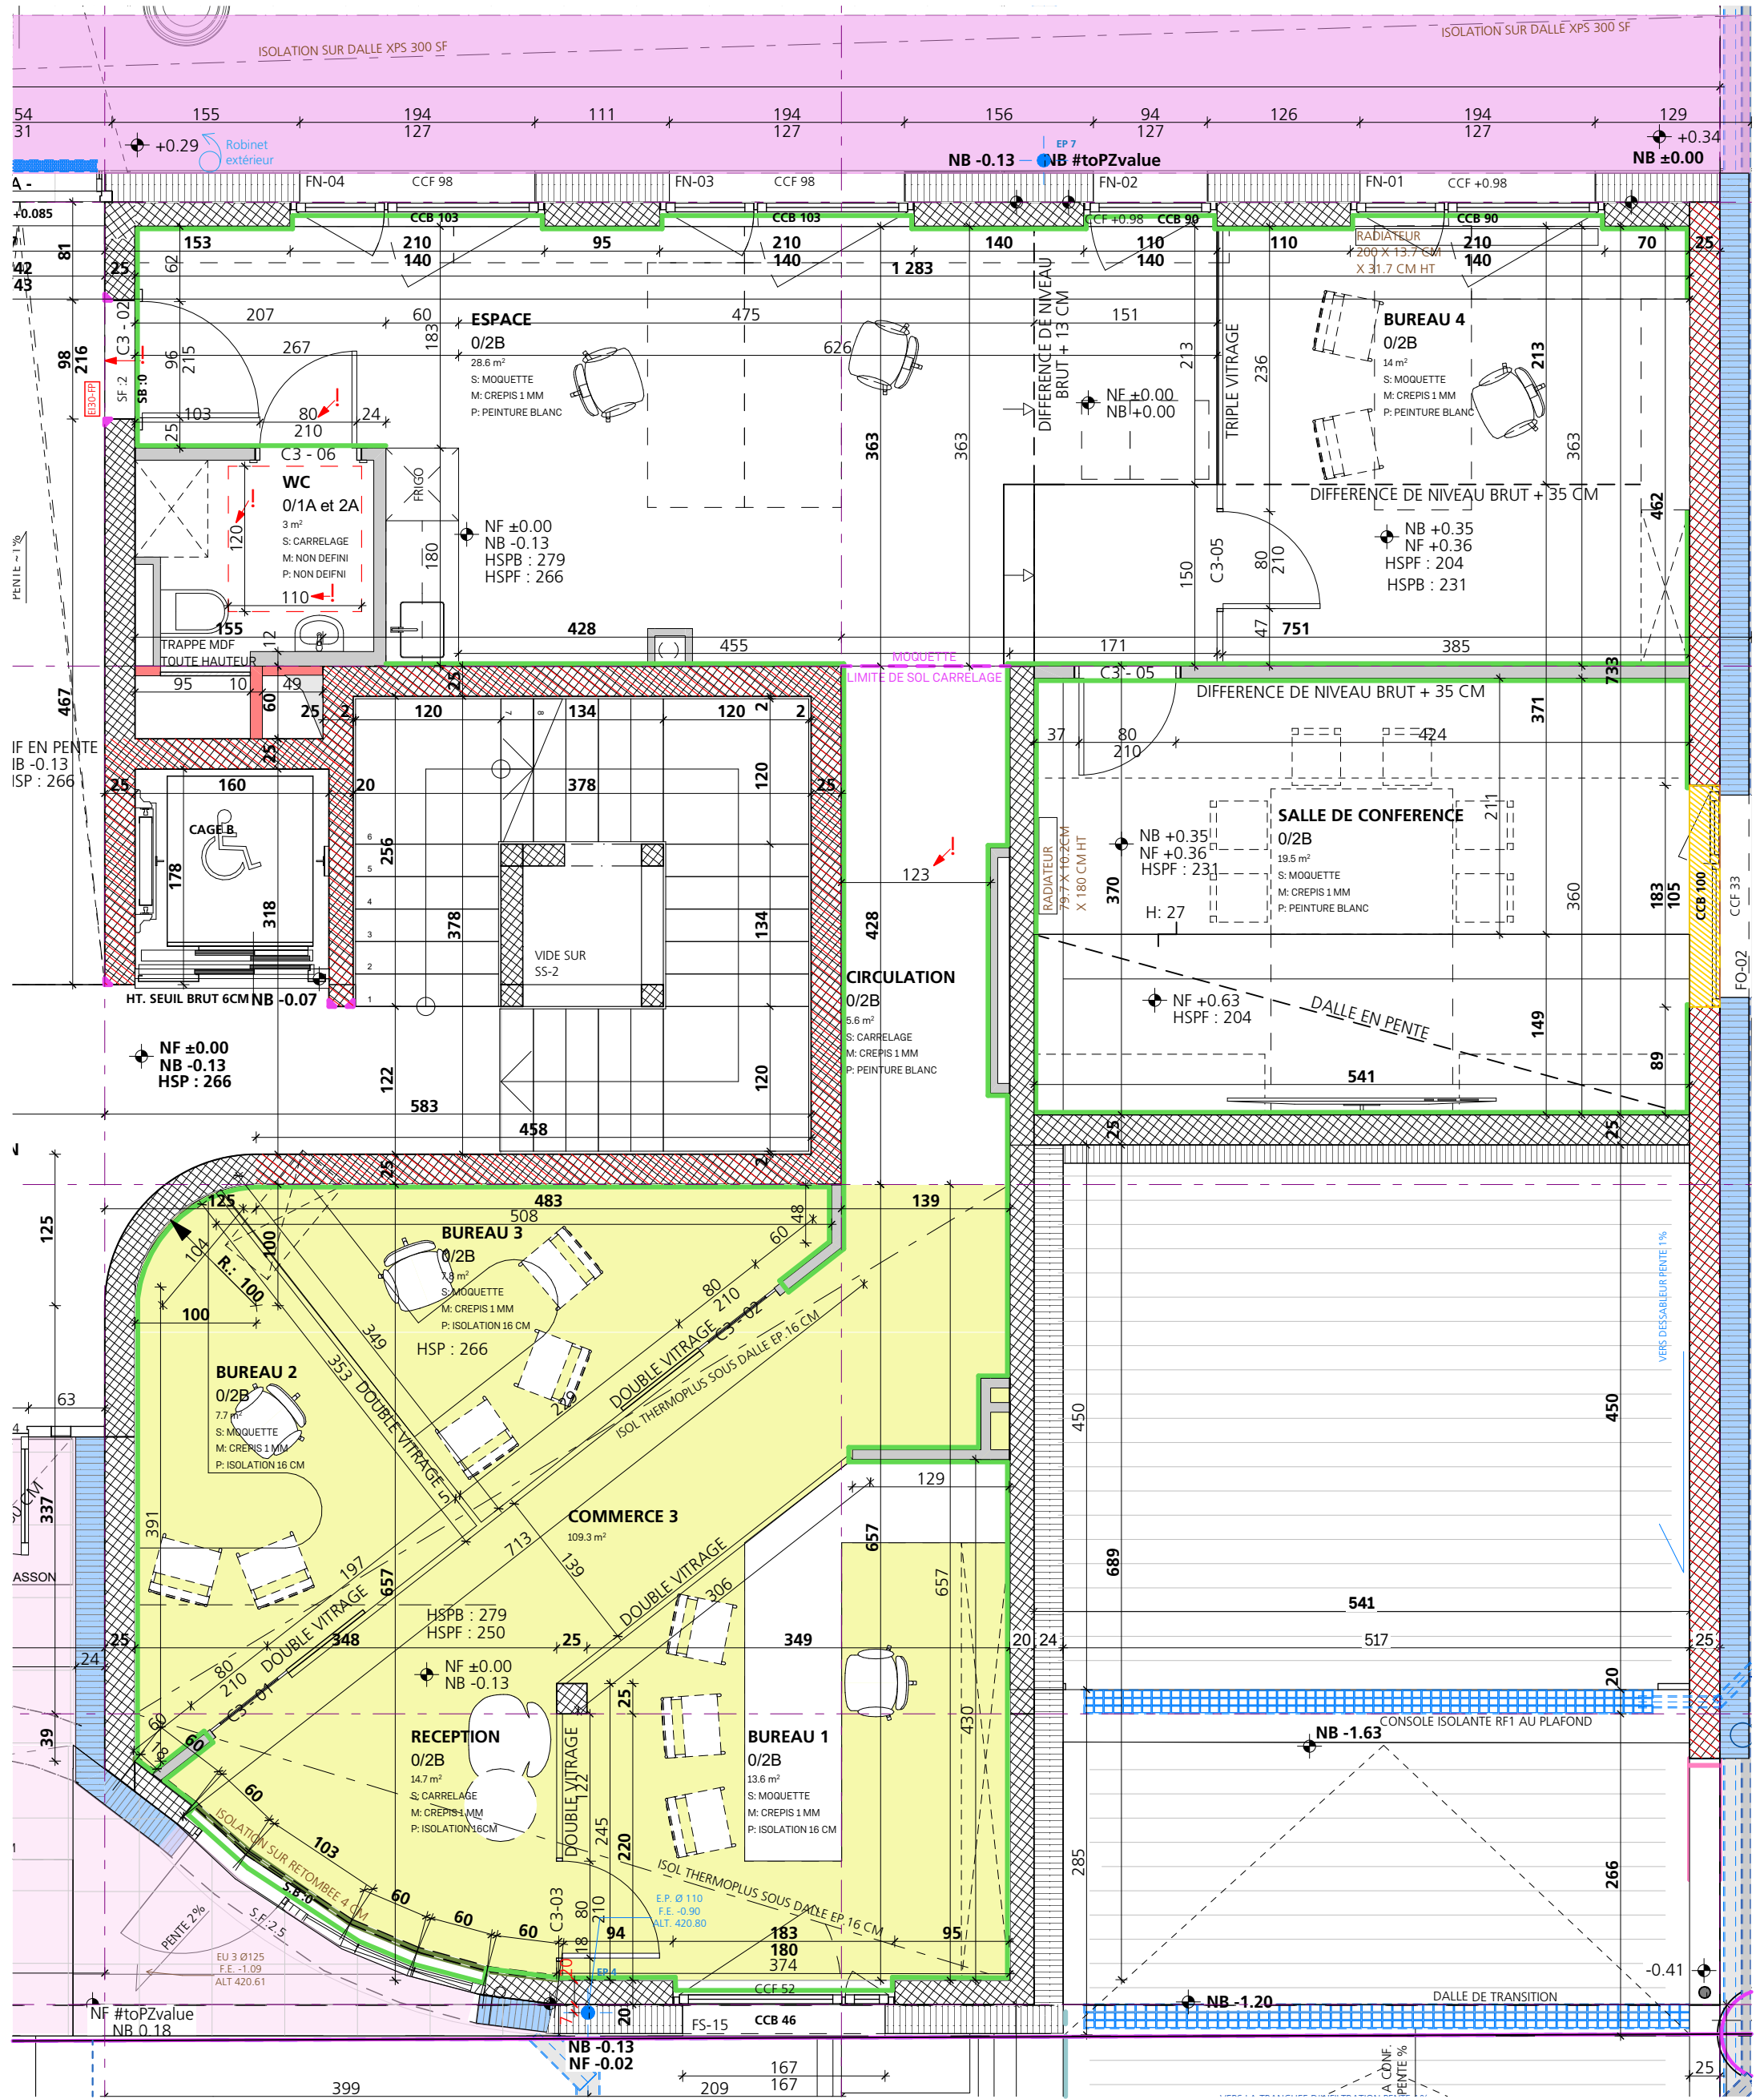

LEGENDE FINITIONS DE MURS
CREPIS 1 MM RIBE (SOUMISSION)